

DOORNAB

Frameless Doors



Frameless



001








Frameless Horizontal Section

Masonry Wall

Wooden Door

90.00°

Wooden Door

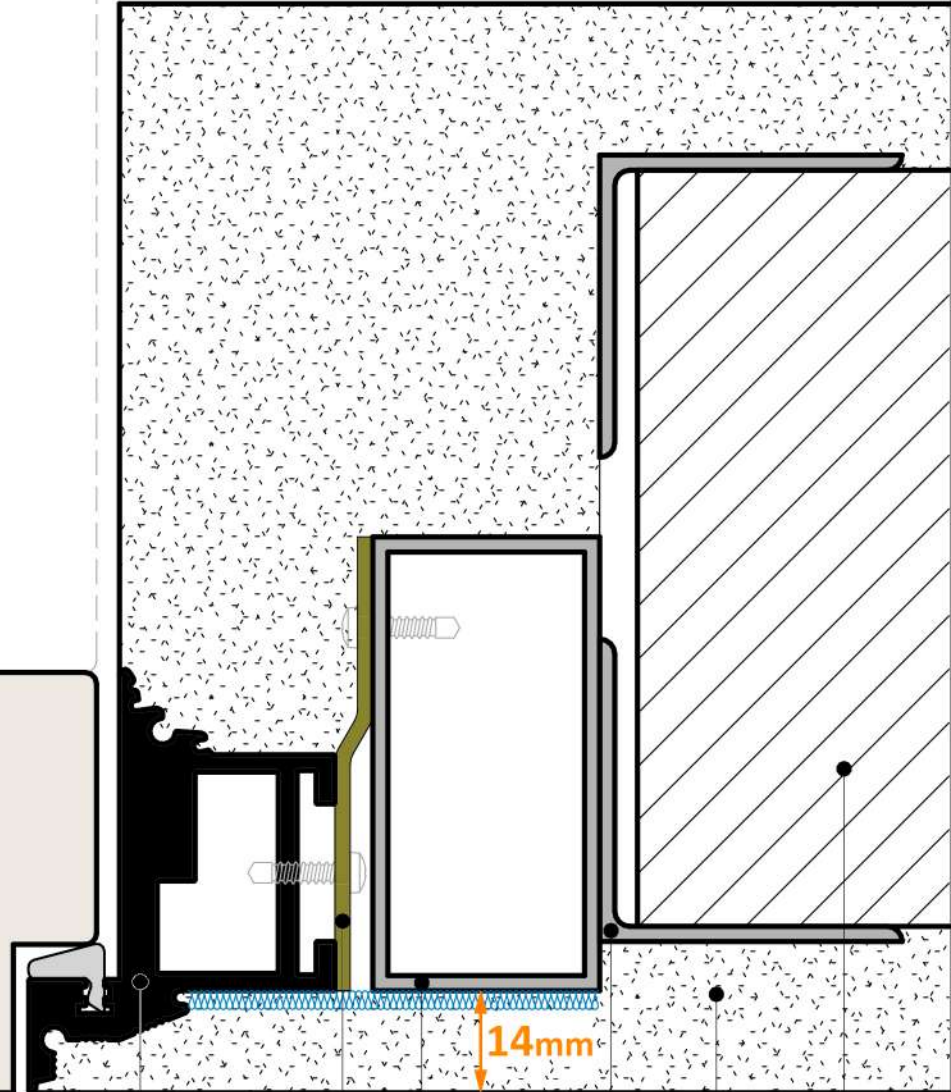

1

2

3

4

5

6

14mm

1. Aluminium Frame
2. Bracket
3. Subframe
4. Wallpost
5. Gypsum Plaster
6. Masonry Wall


Frameless Horizontal Section

Dry Wall

Wooden Door

90.00°

Wooden Door

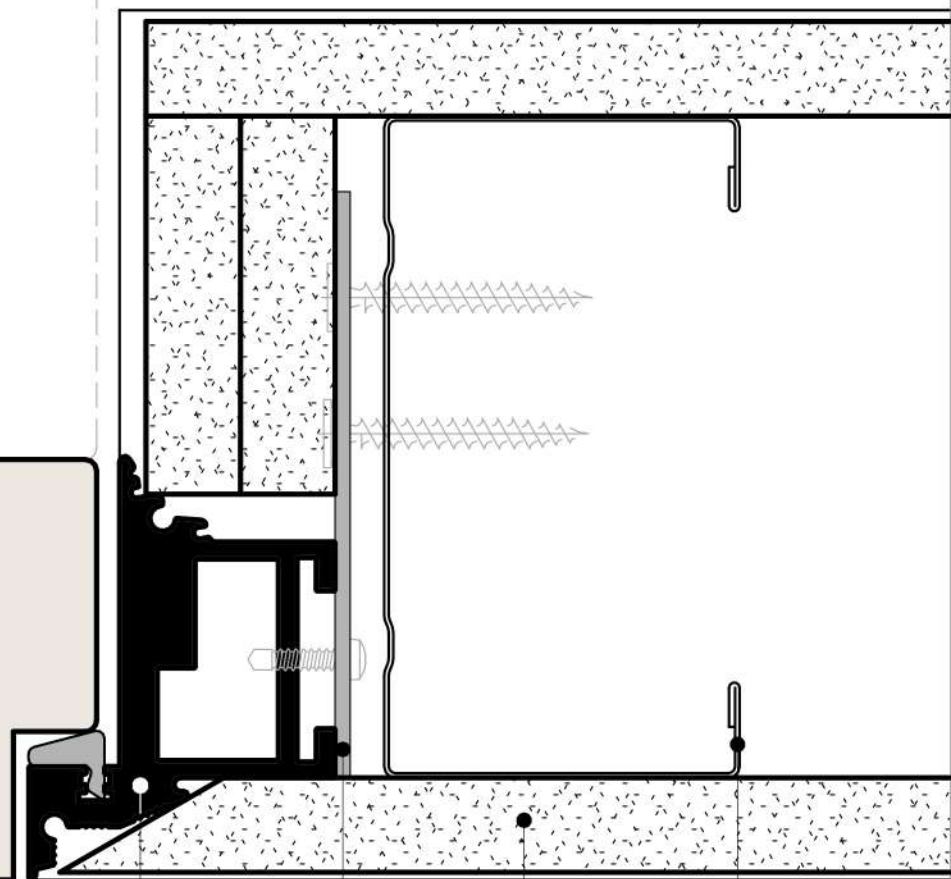

1


2


3


4


1. Aluminium Frame
2. Bracket
3. Gypsum Plasterboard
4. Metal Stud


Frameless Dimension

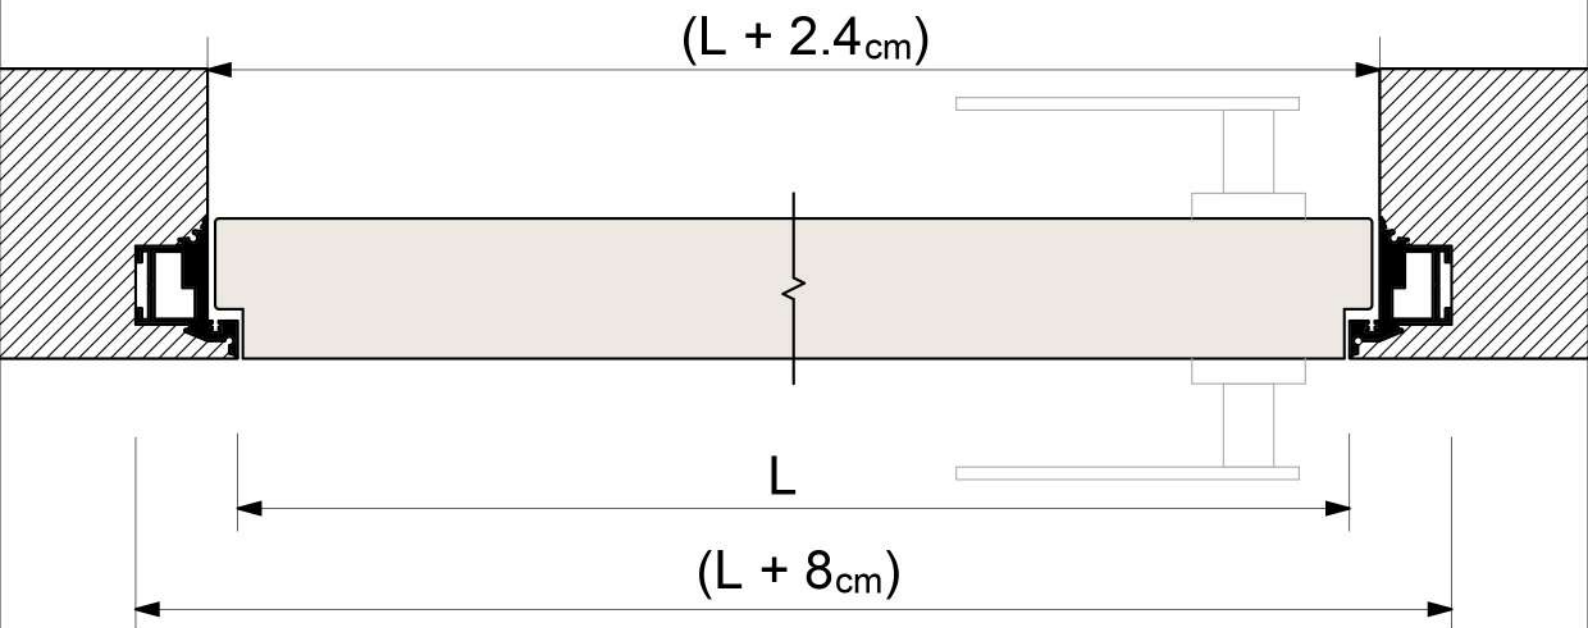

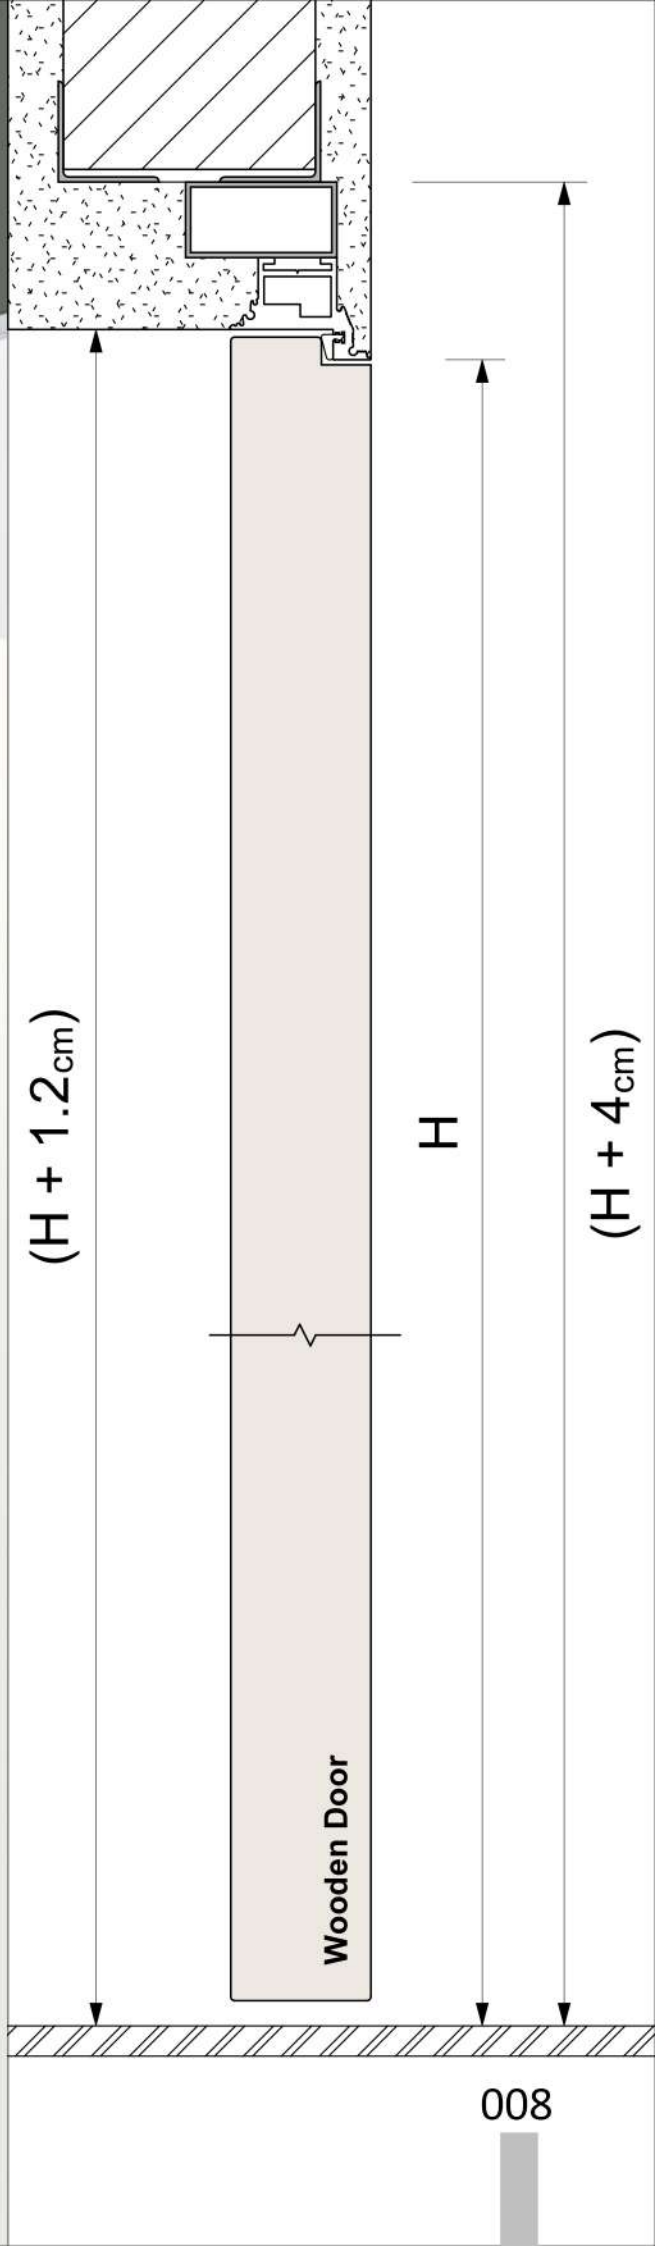

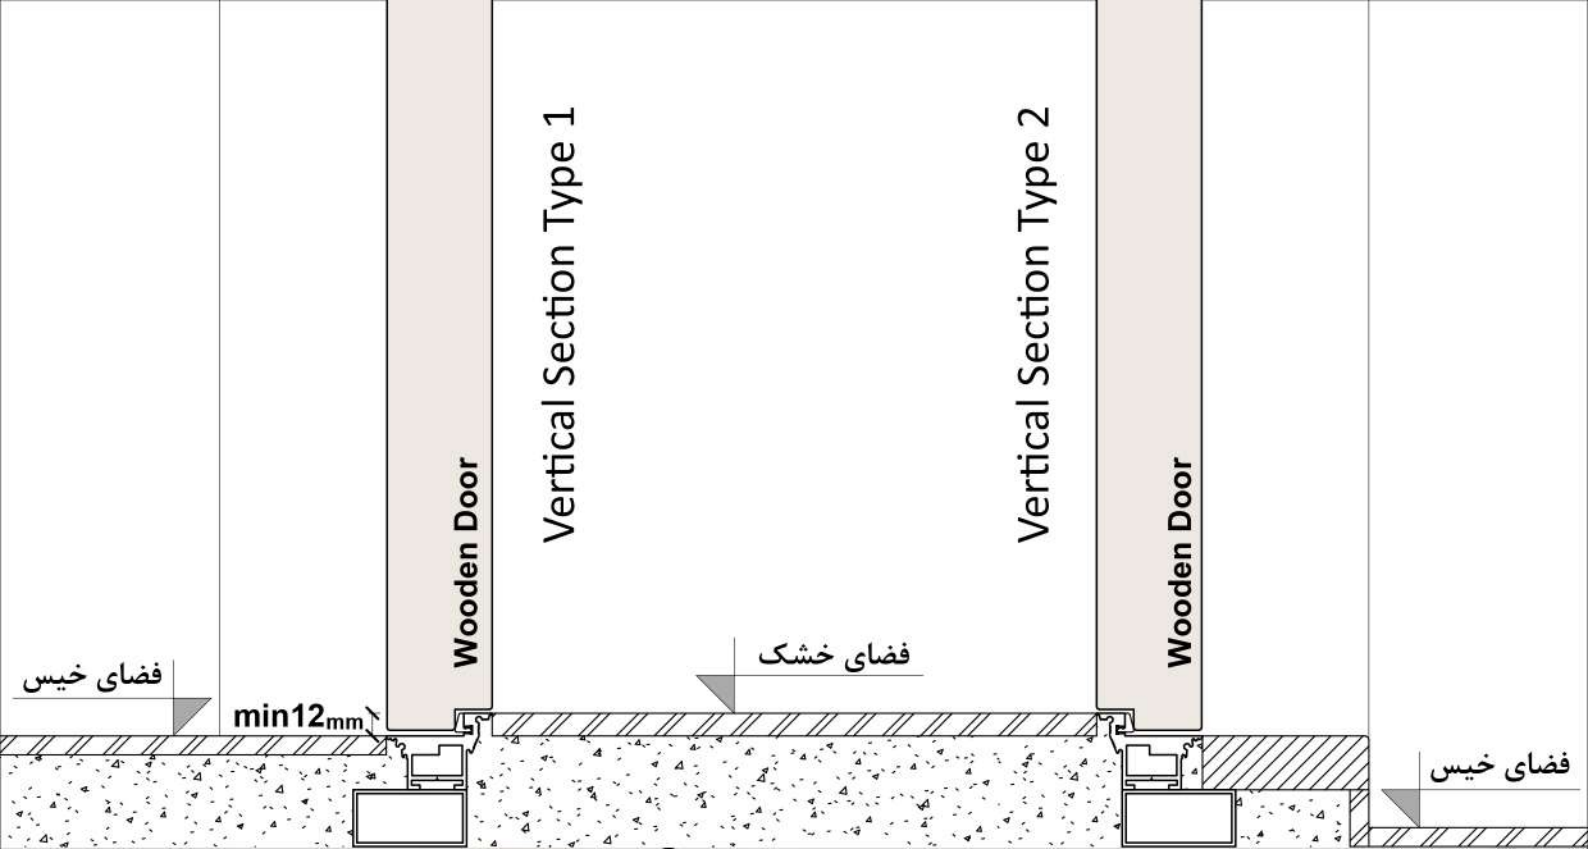

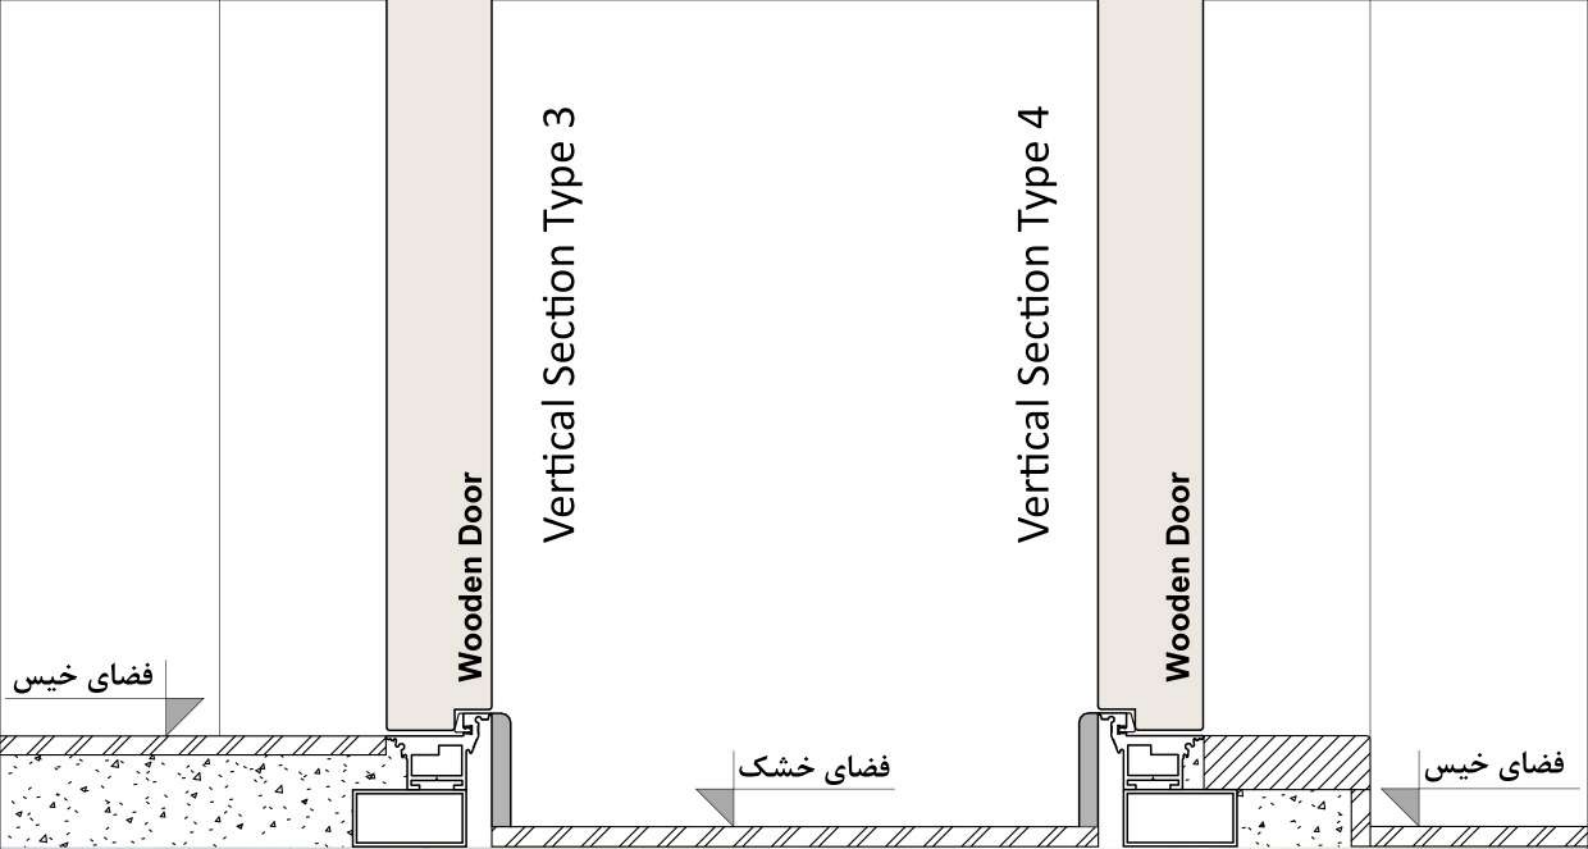

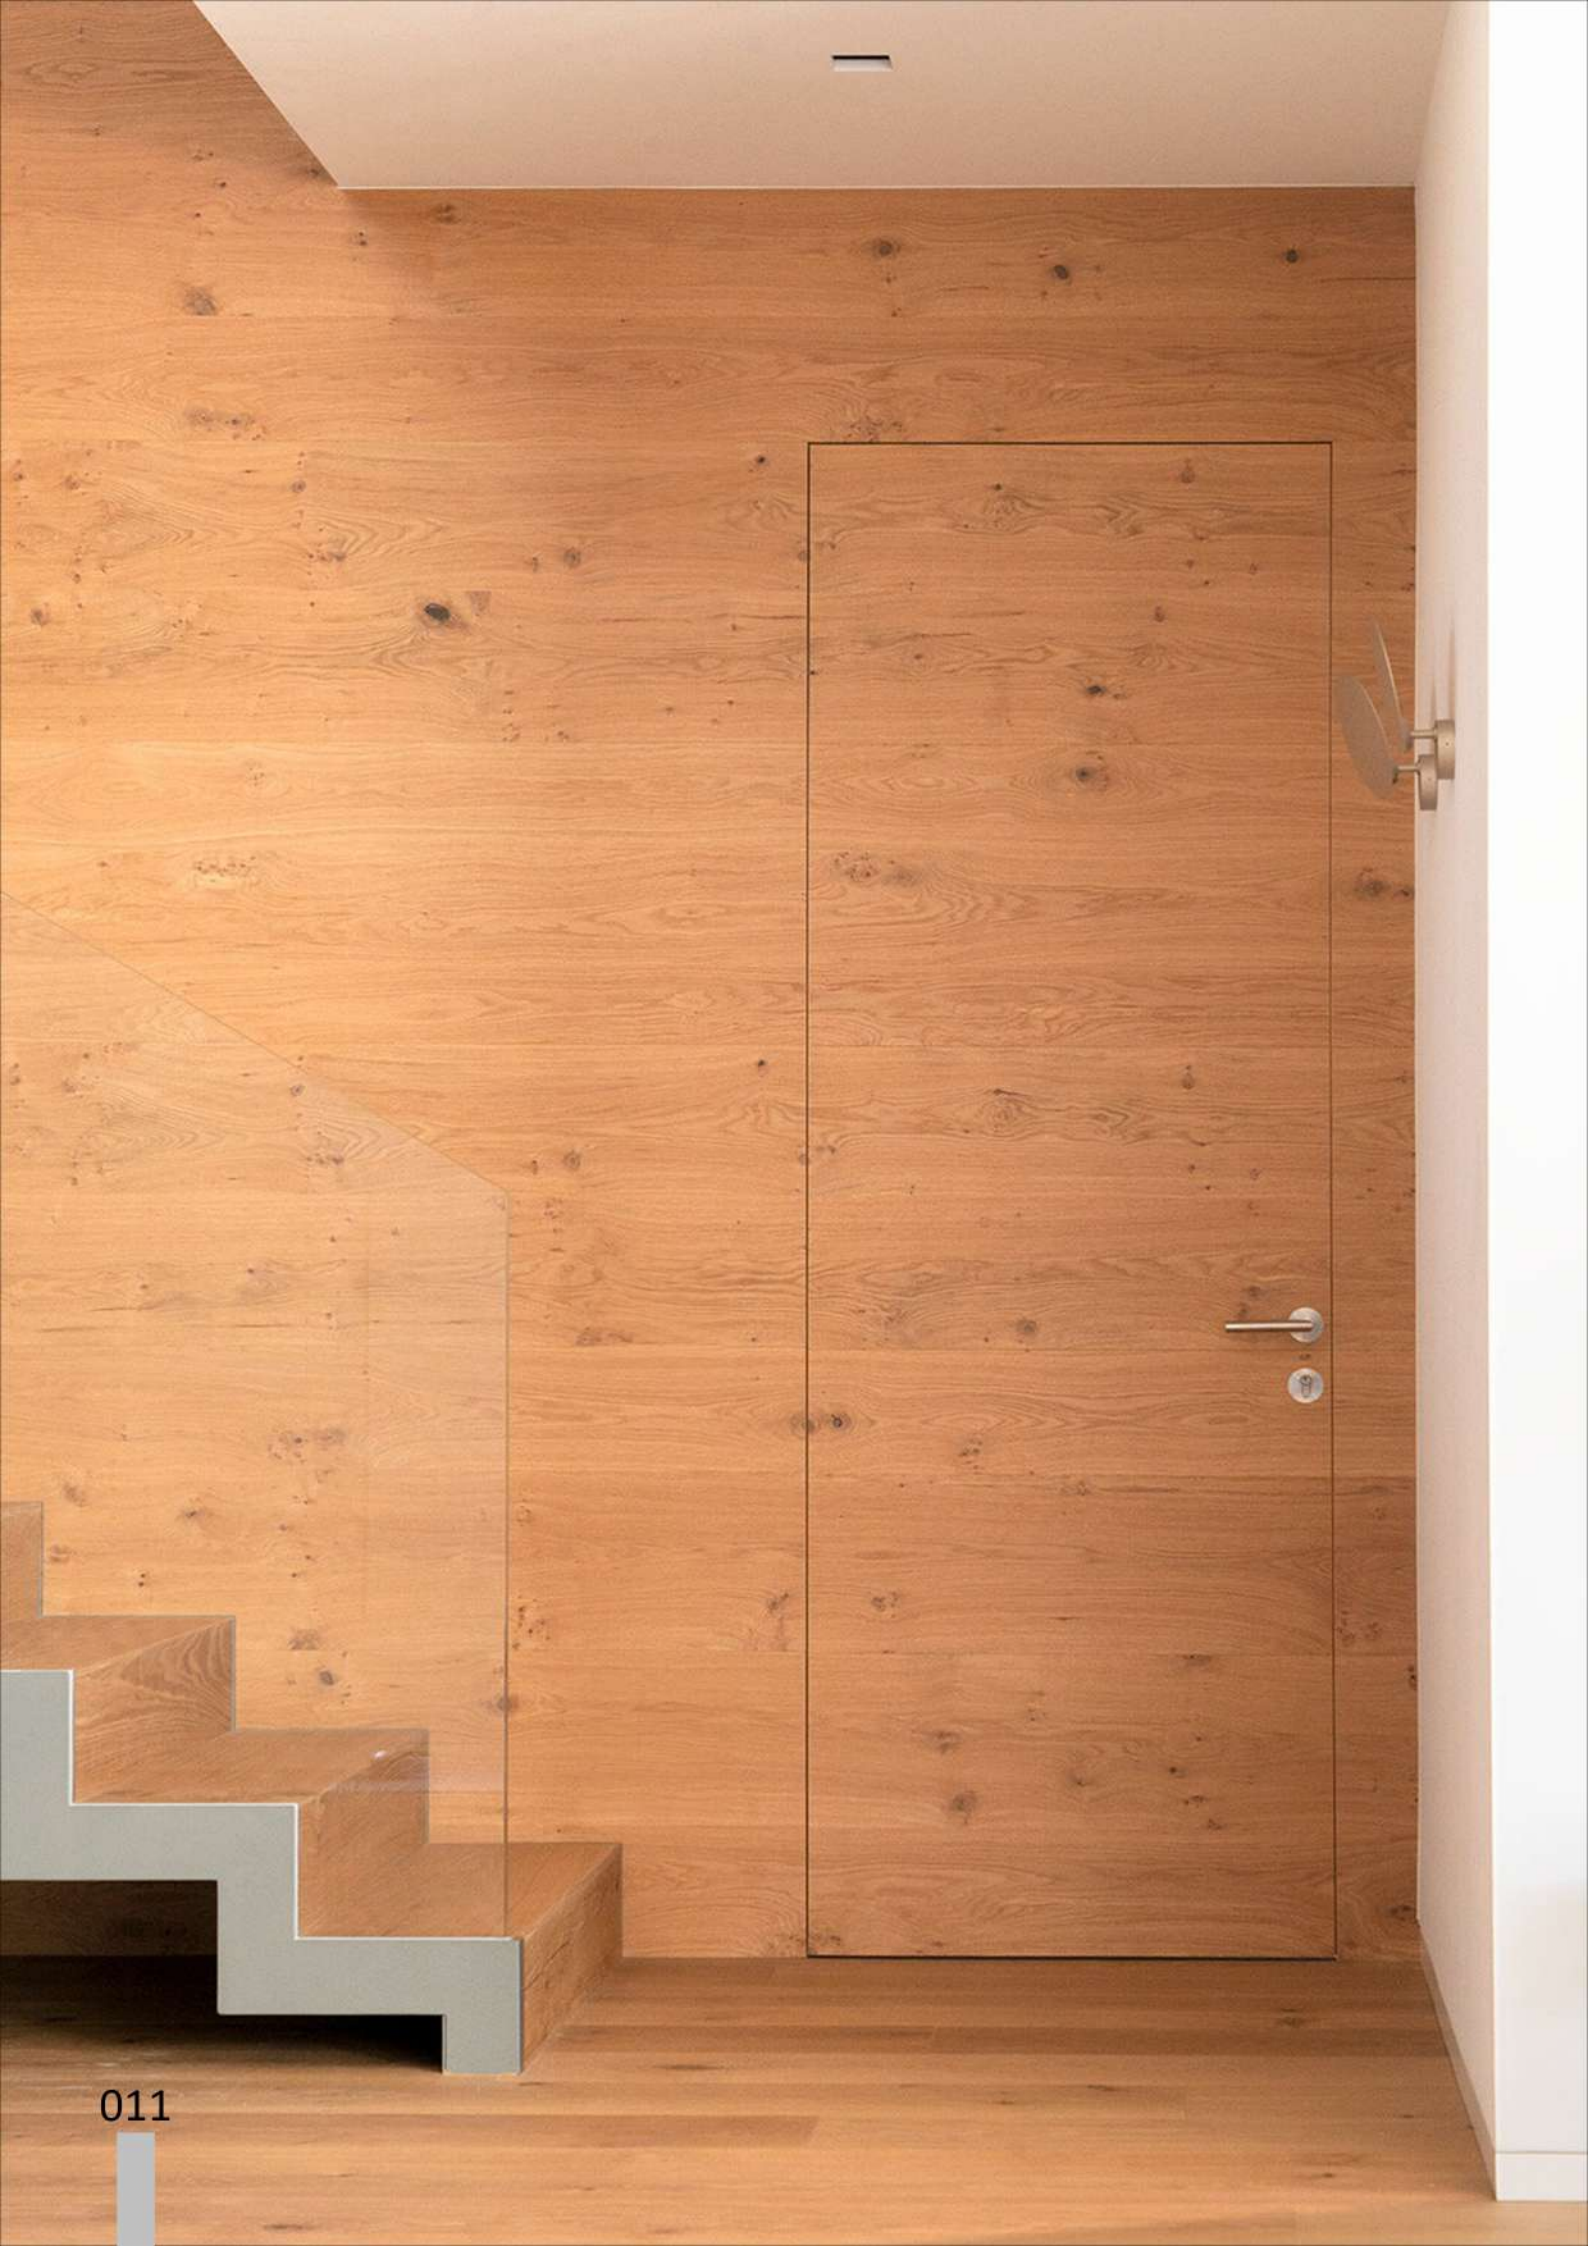











Semi-Frameless Horizontal Section

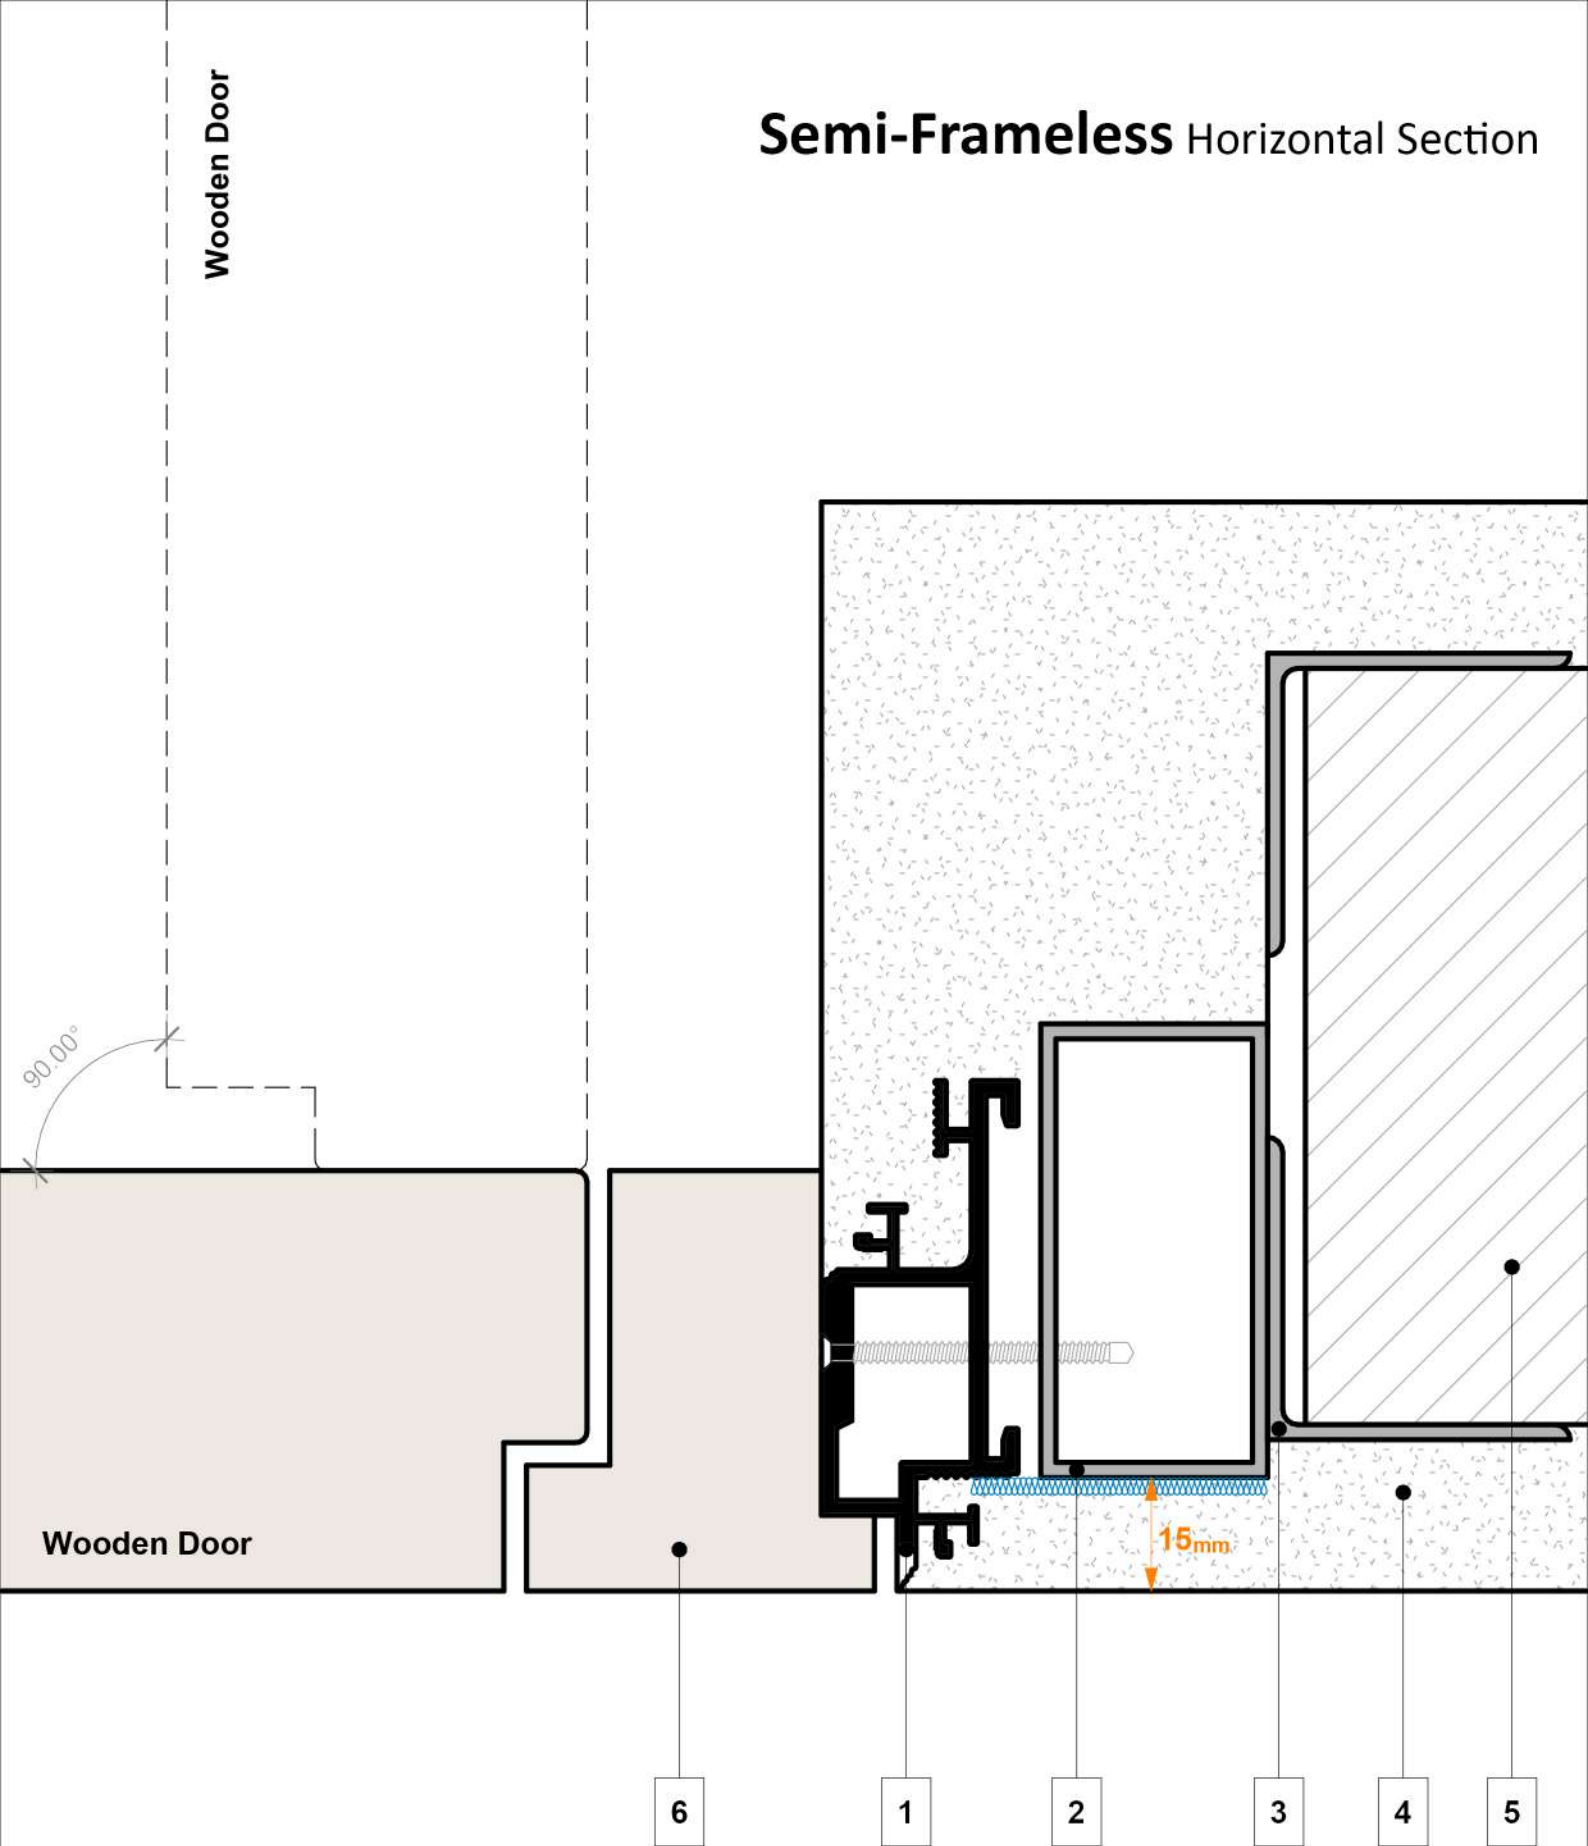


- 1. Aluminium Frame
- 2. Subframe
- 3. Wallpost
- 4. Gypsum Plaster
- 5. Masonry Wall
- 6. Wooden Frame

Semi-Frameless Dimension

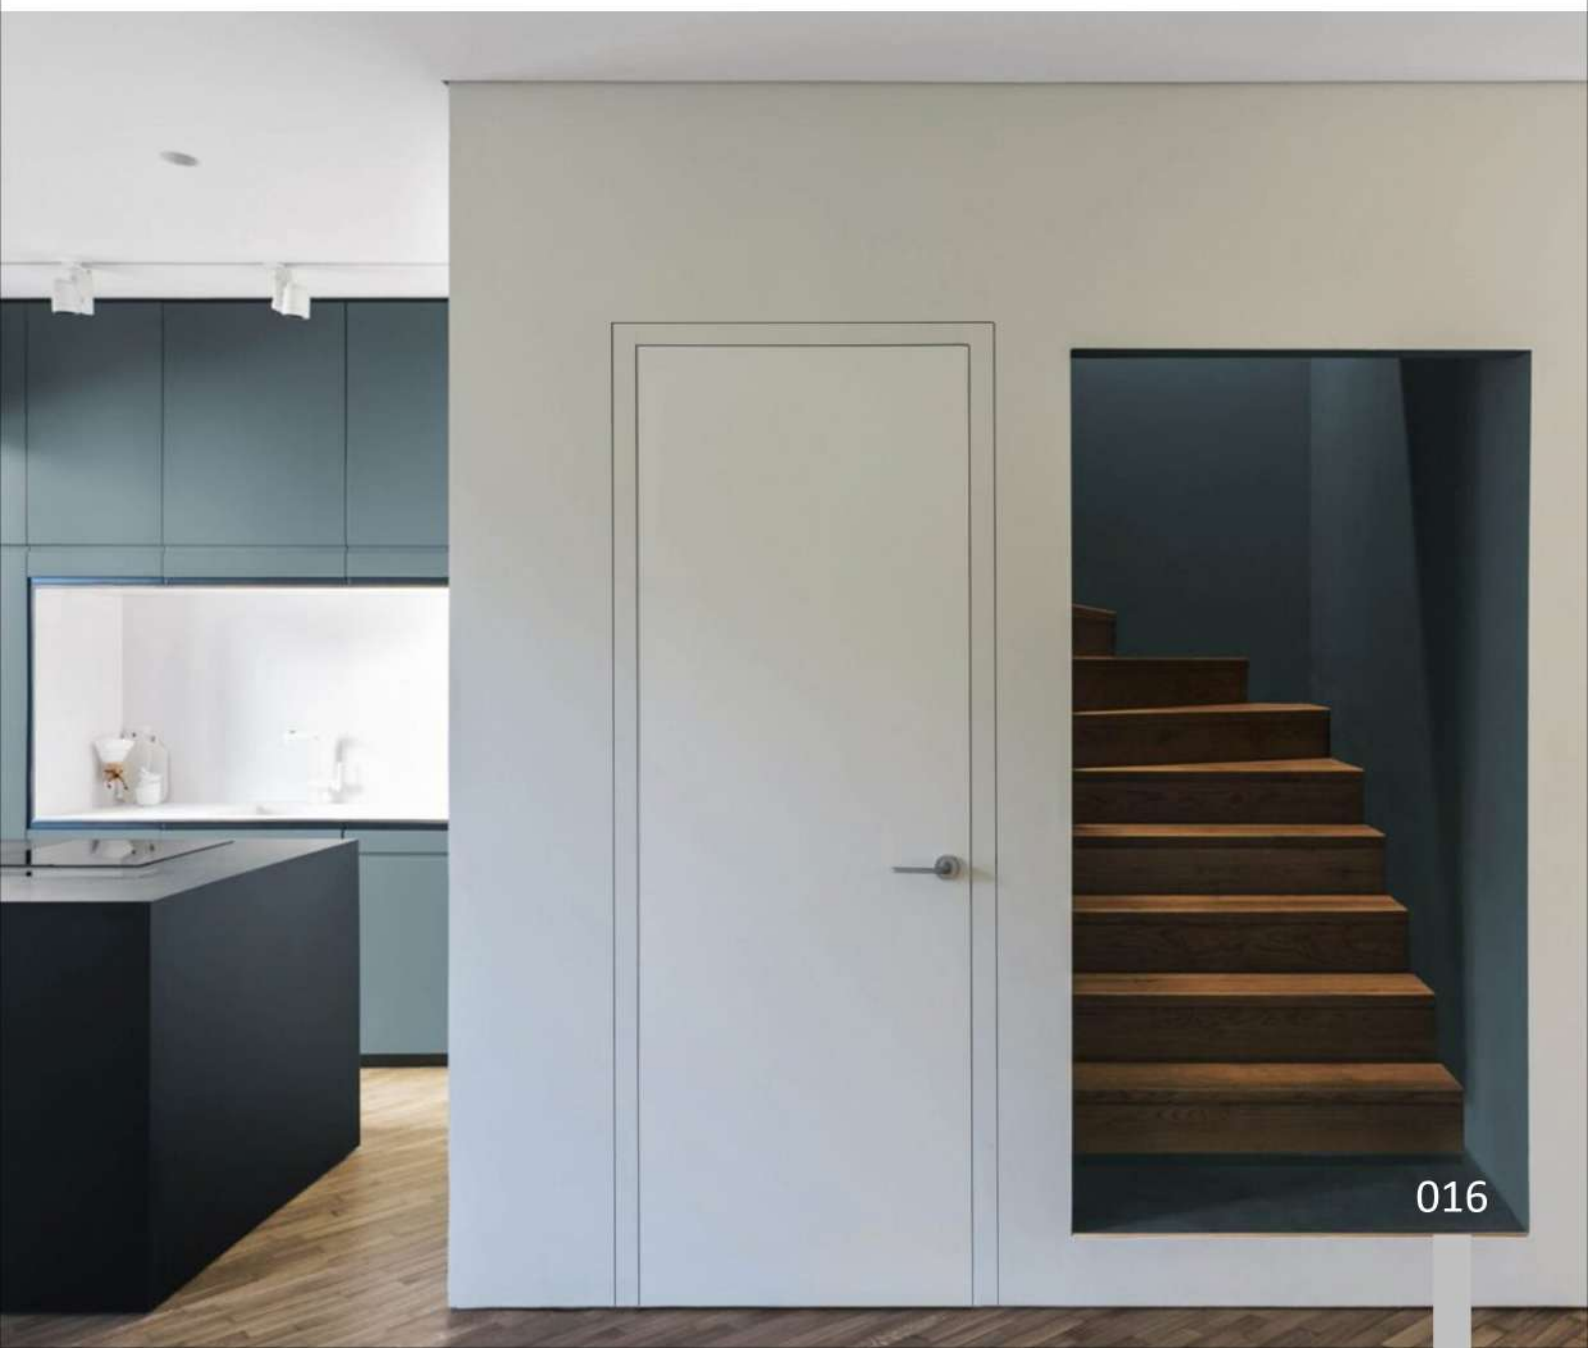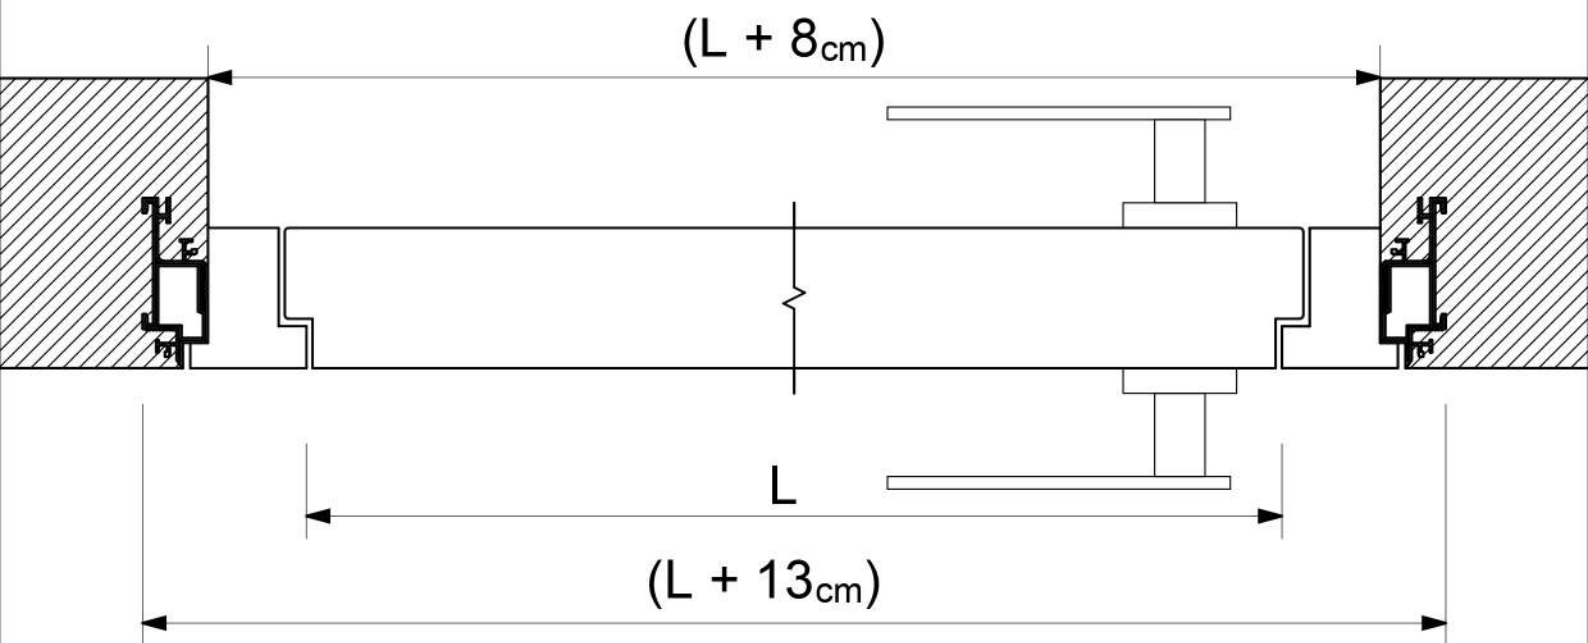


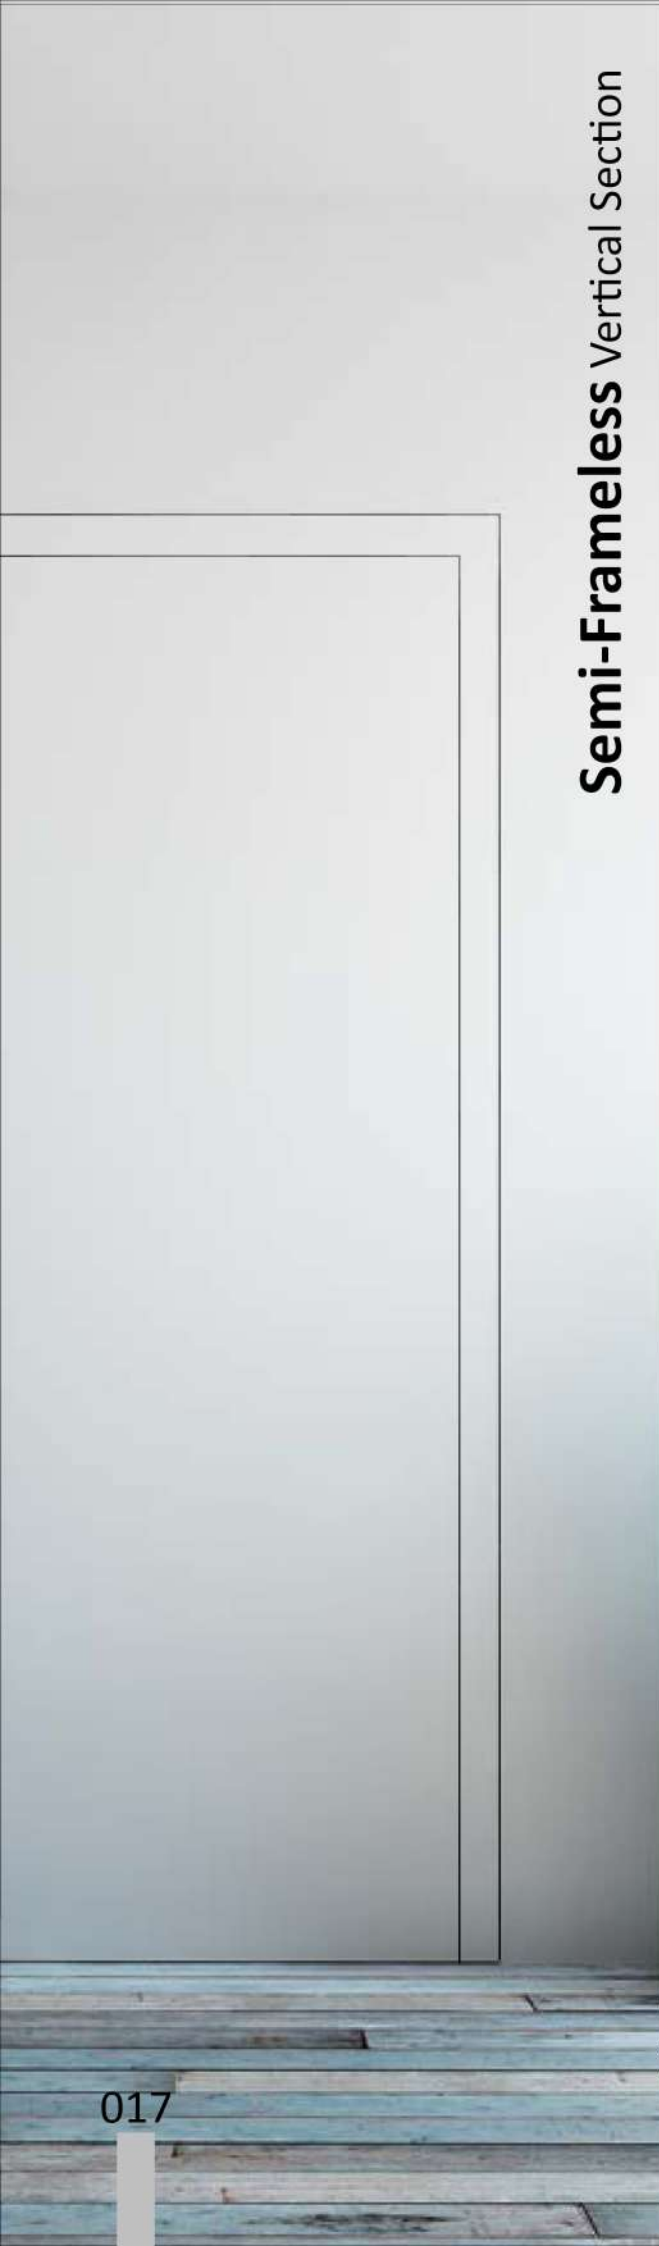


Semi-Frameless Vertical Section

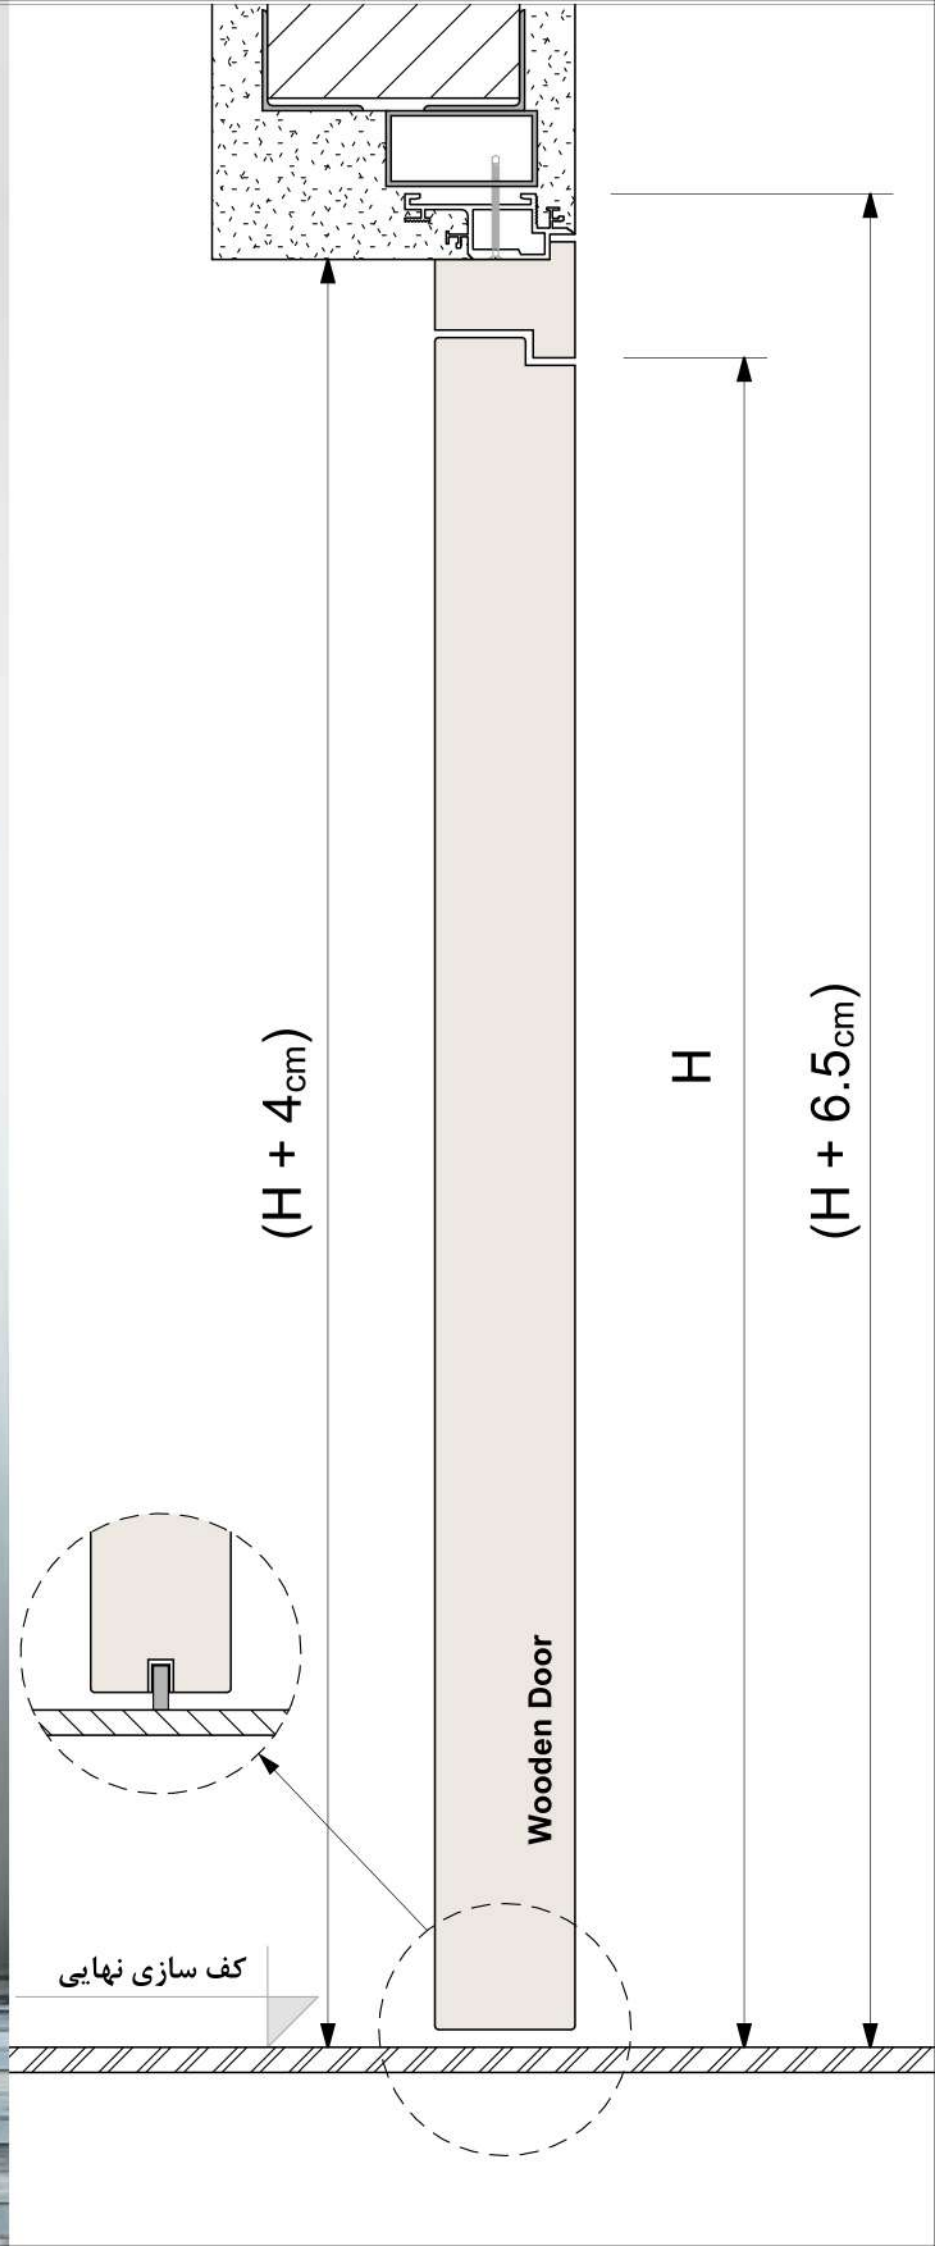




0 fixing profile on masonry wall

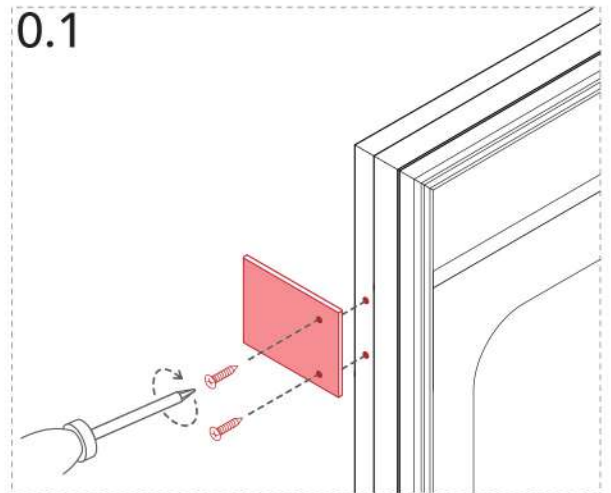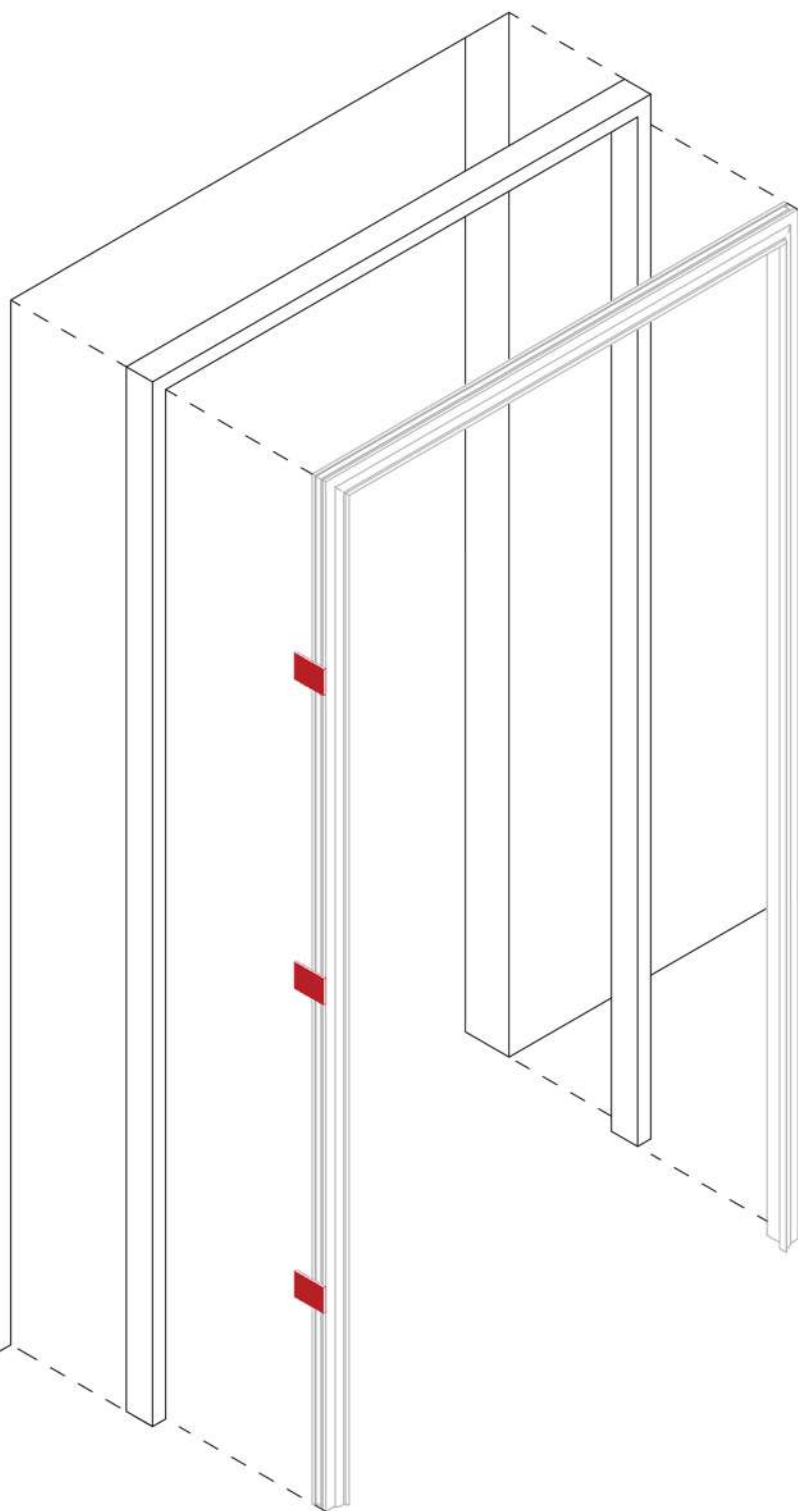





push side

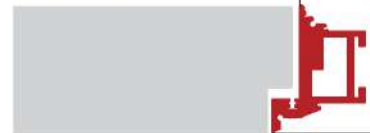





pull side








1 hinges and magnetic strike installation

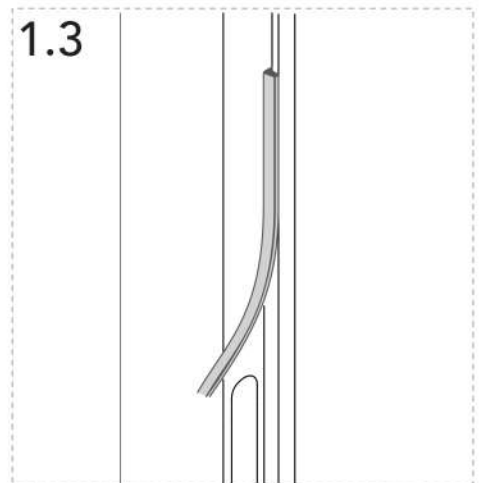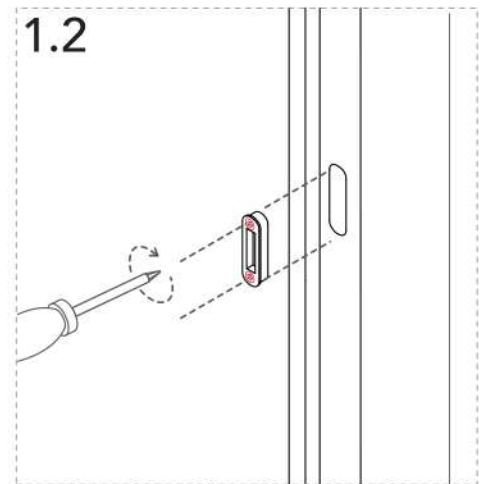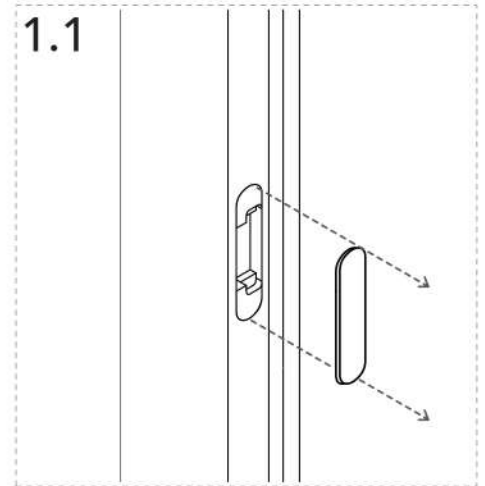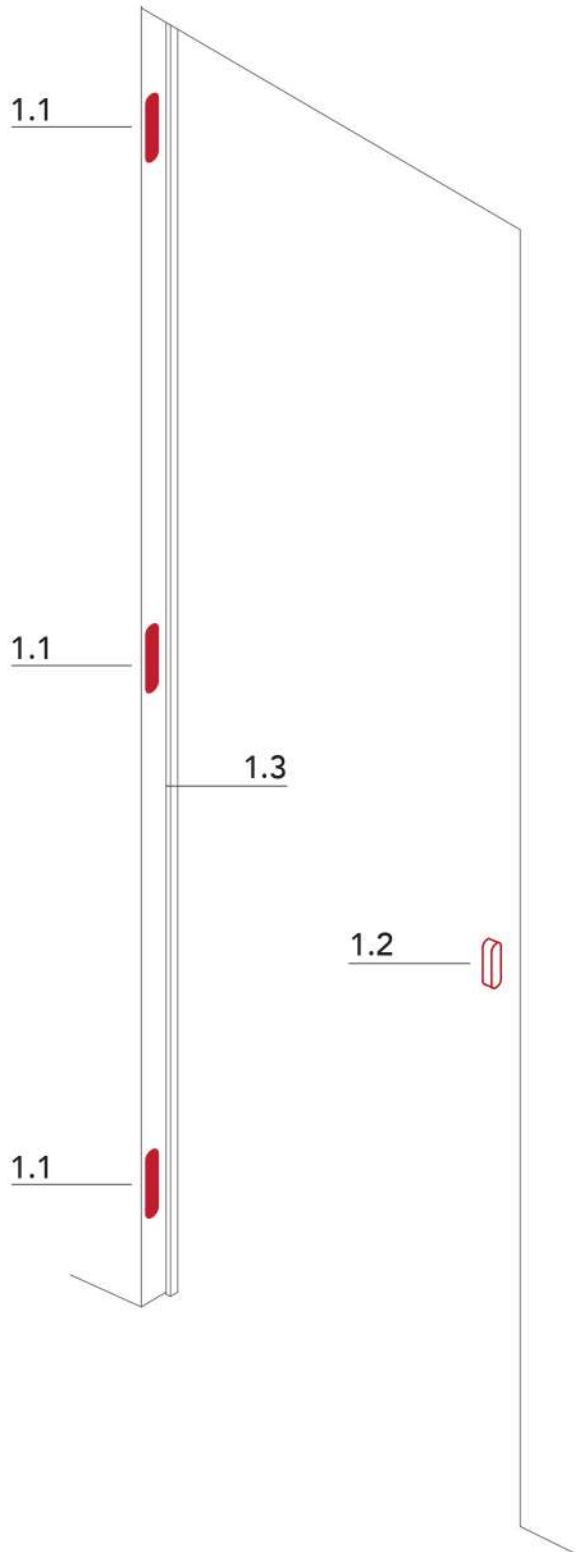






2 door panel assembly

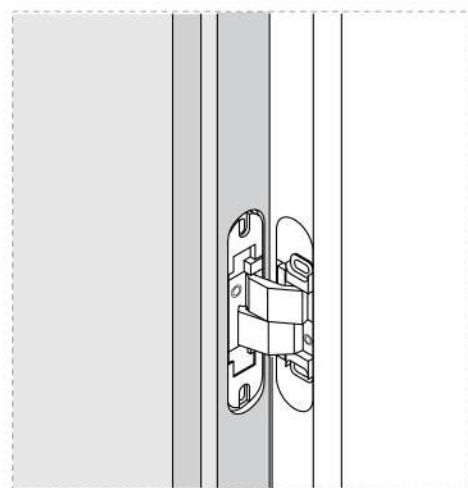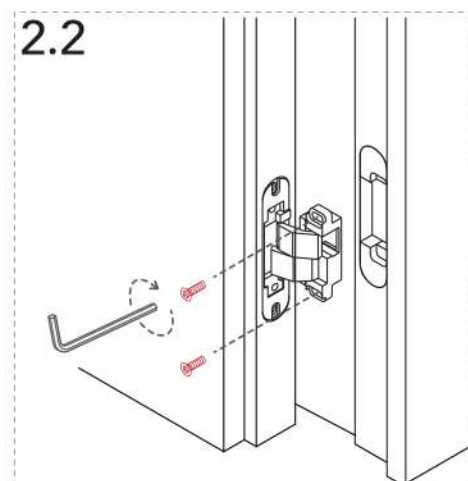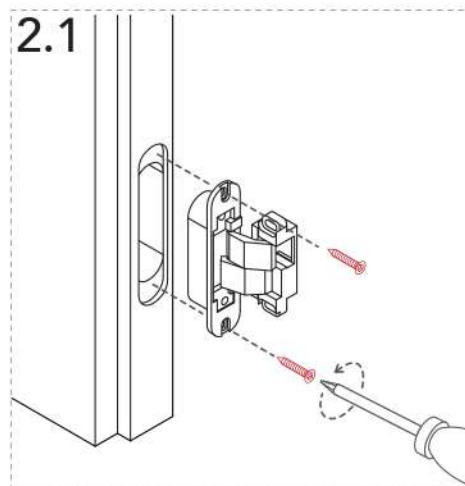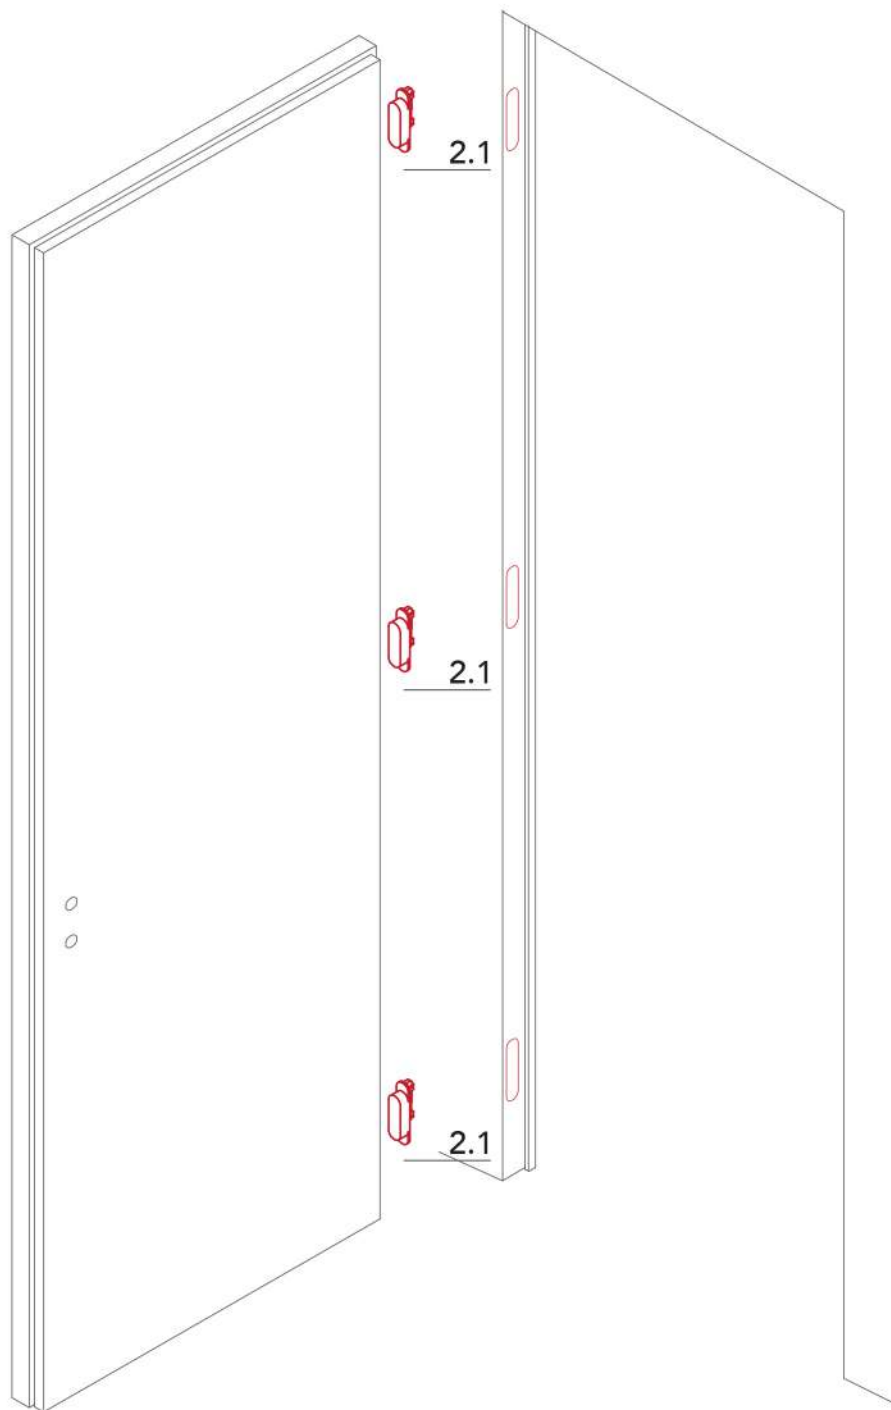


3 panel adjustment

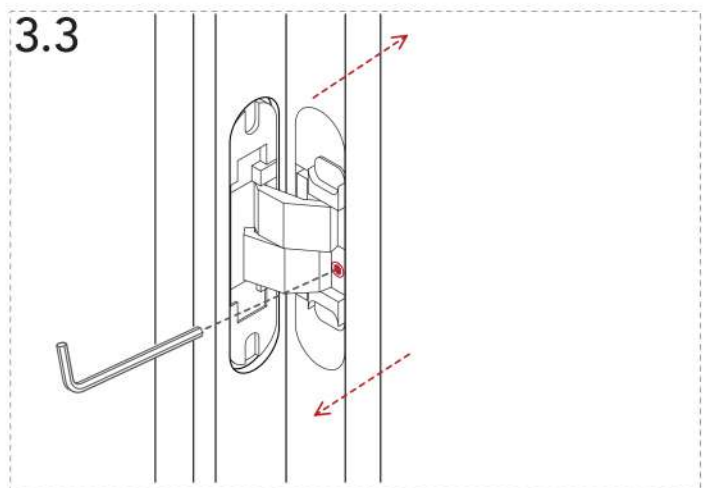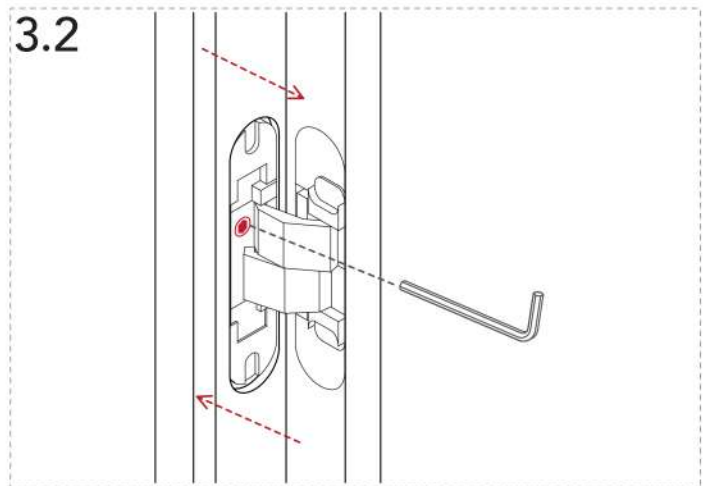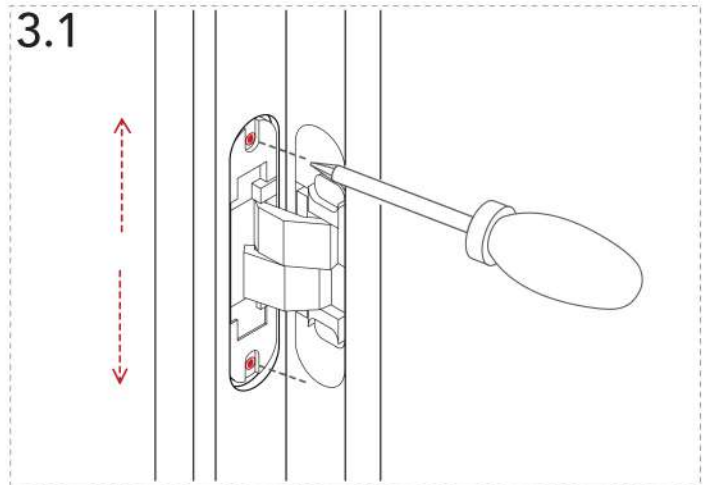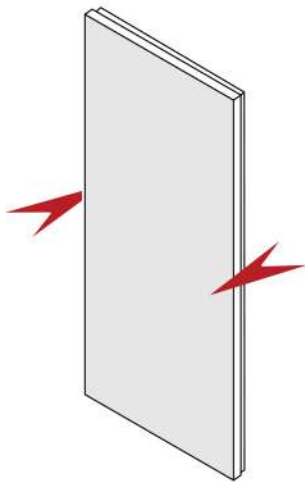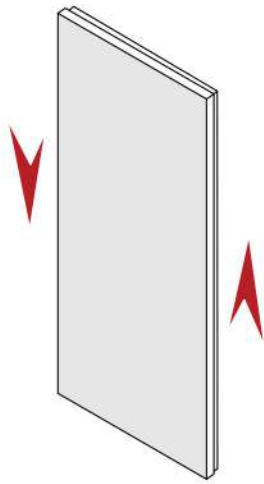


4 handle and accessories installation

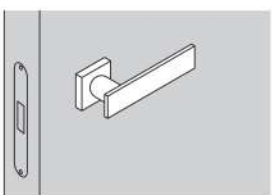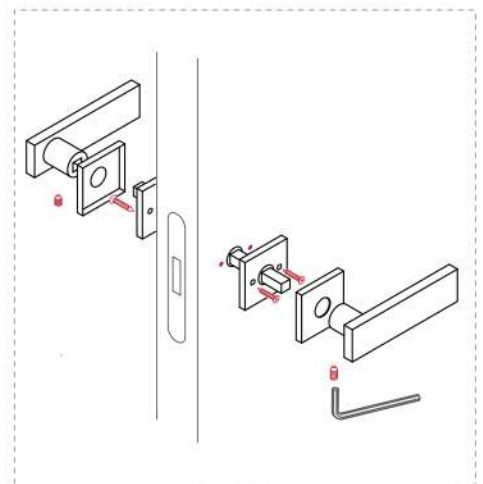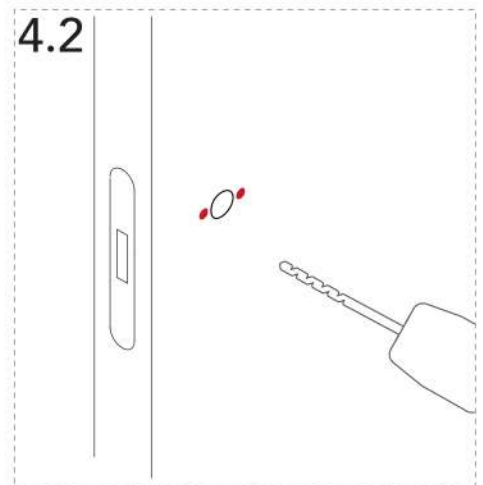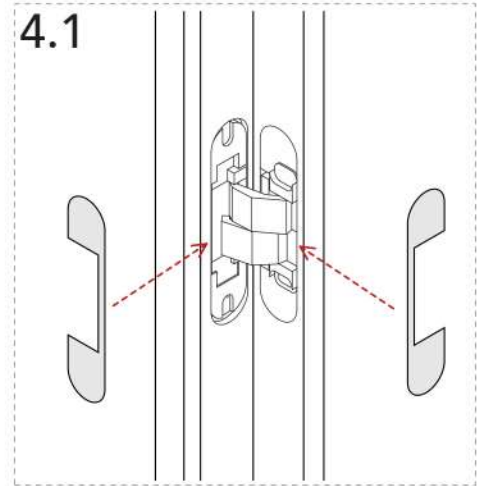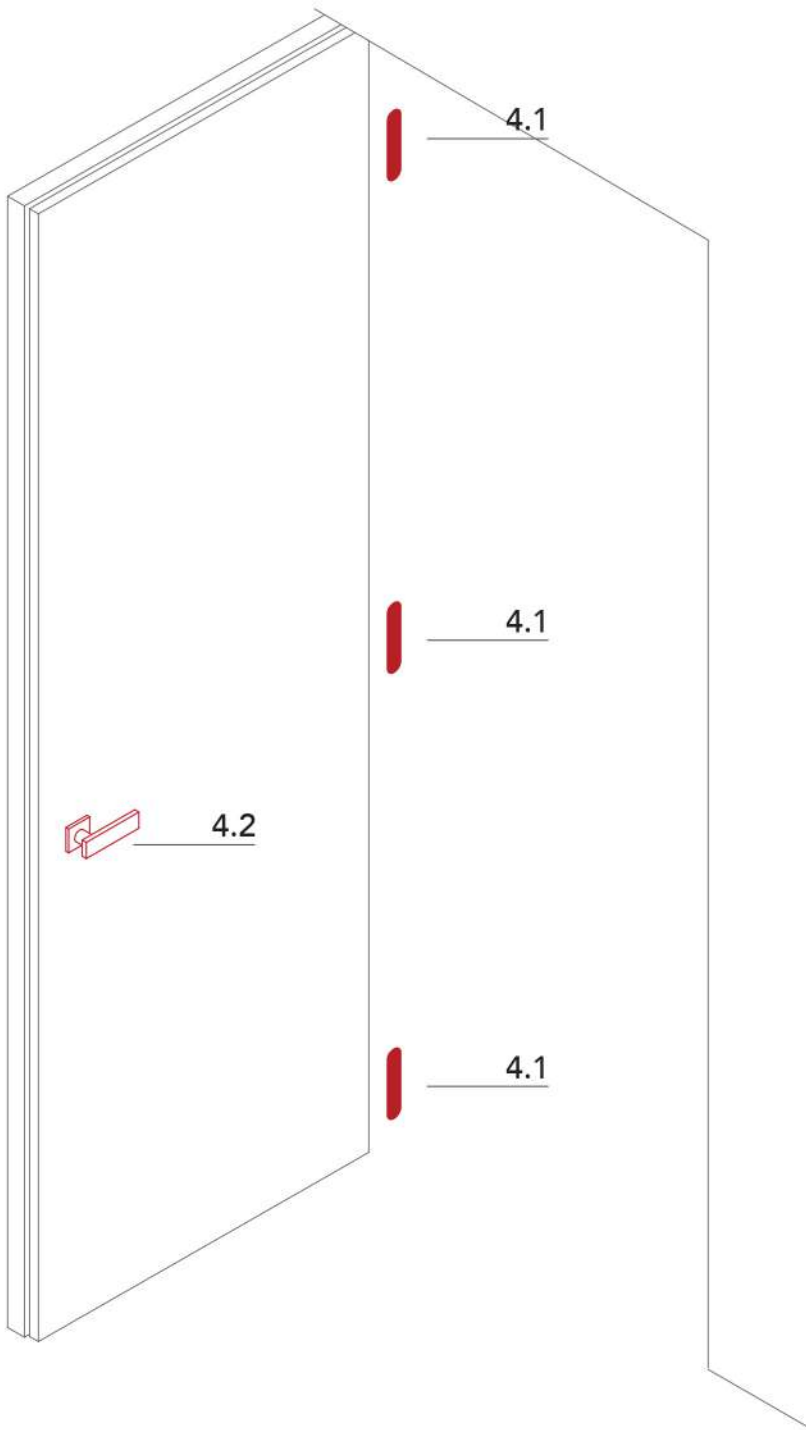


only passage

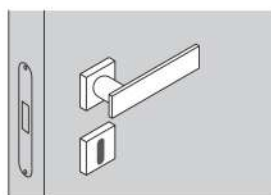

handle and key

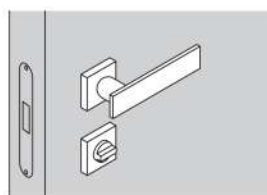

handle and privacy

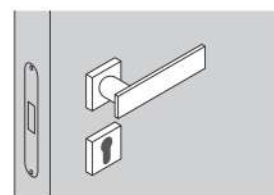

handle and security cylinder

DOORNAB

tel. +98 21 91035122
+98 921 719 1866

www.doornab.com

instagram: [@doornabcom](https://www.instagram.com/doornabcom)
t.me/doornab_com

showroom:

Tehran

Kasra Bldg , No. 985
in front of Shariati Park, Shariati St